
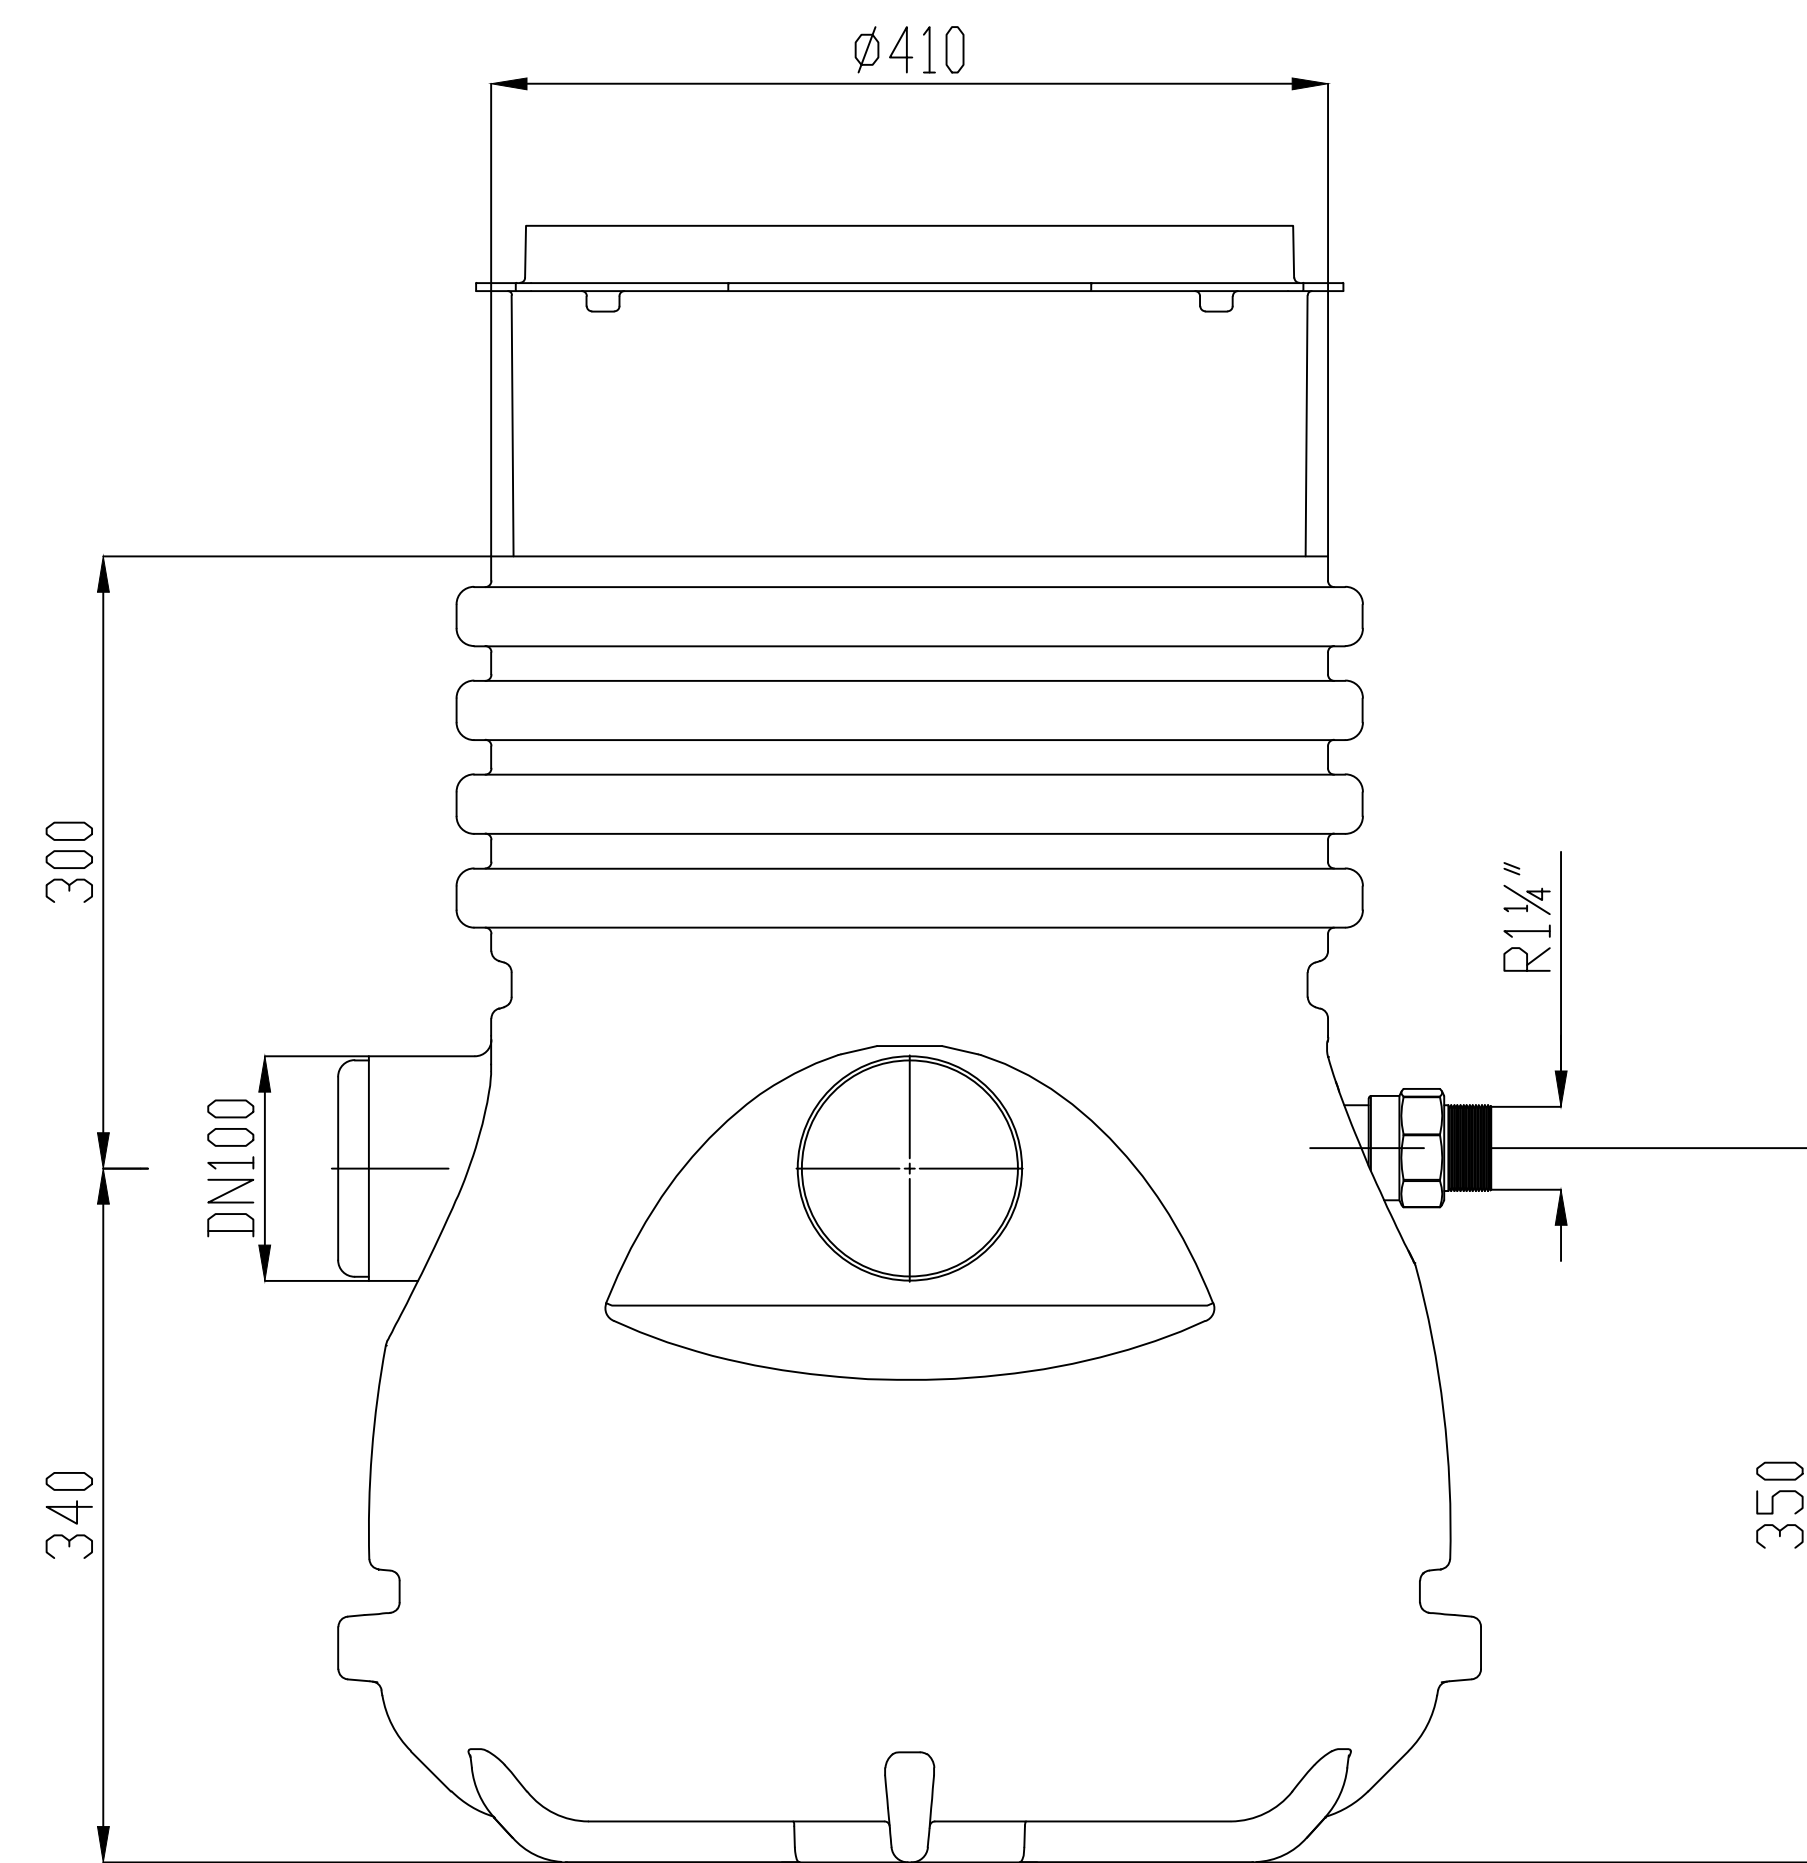
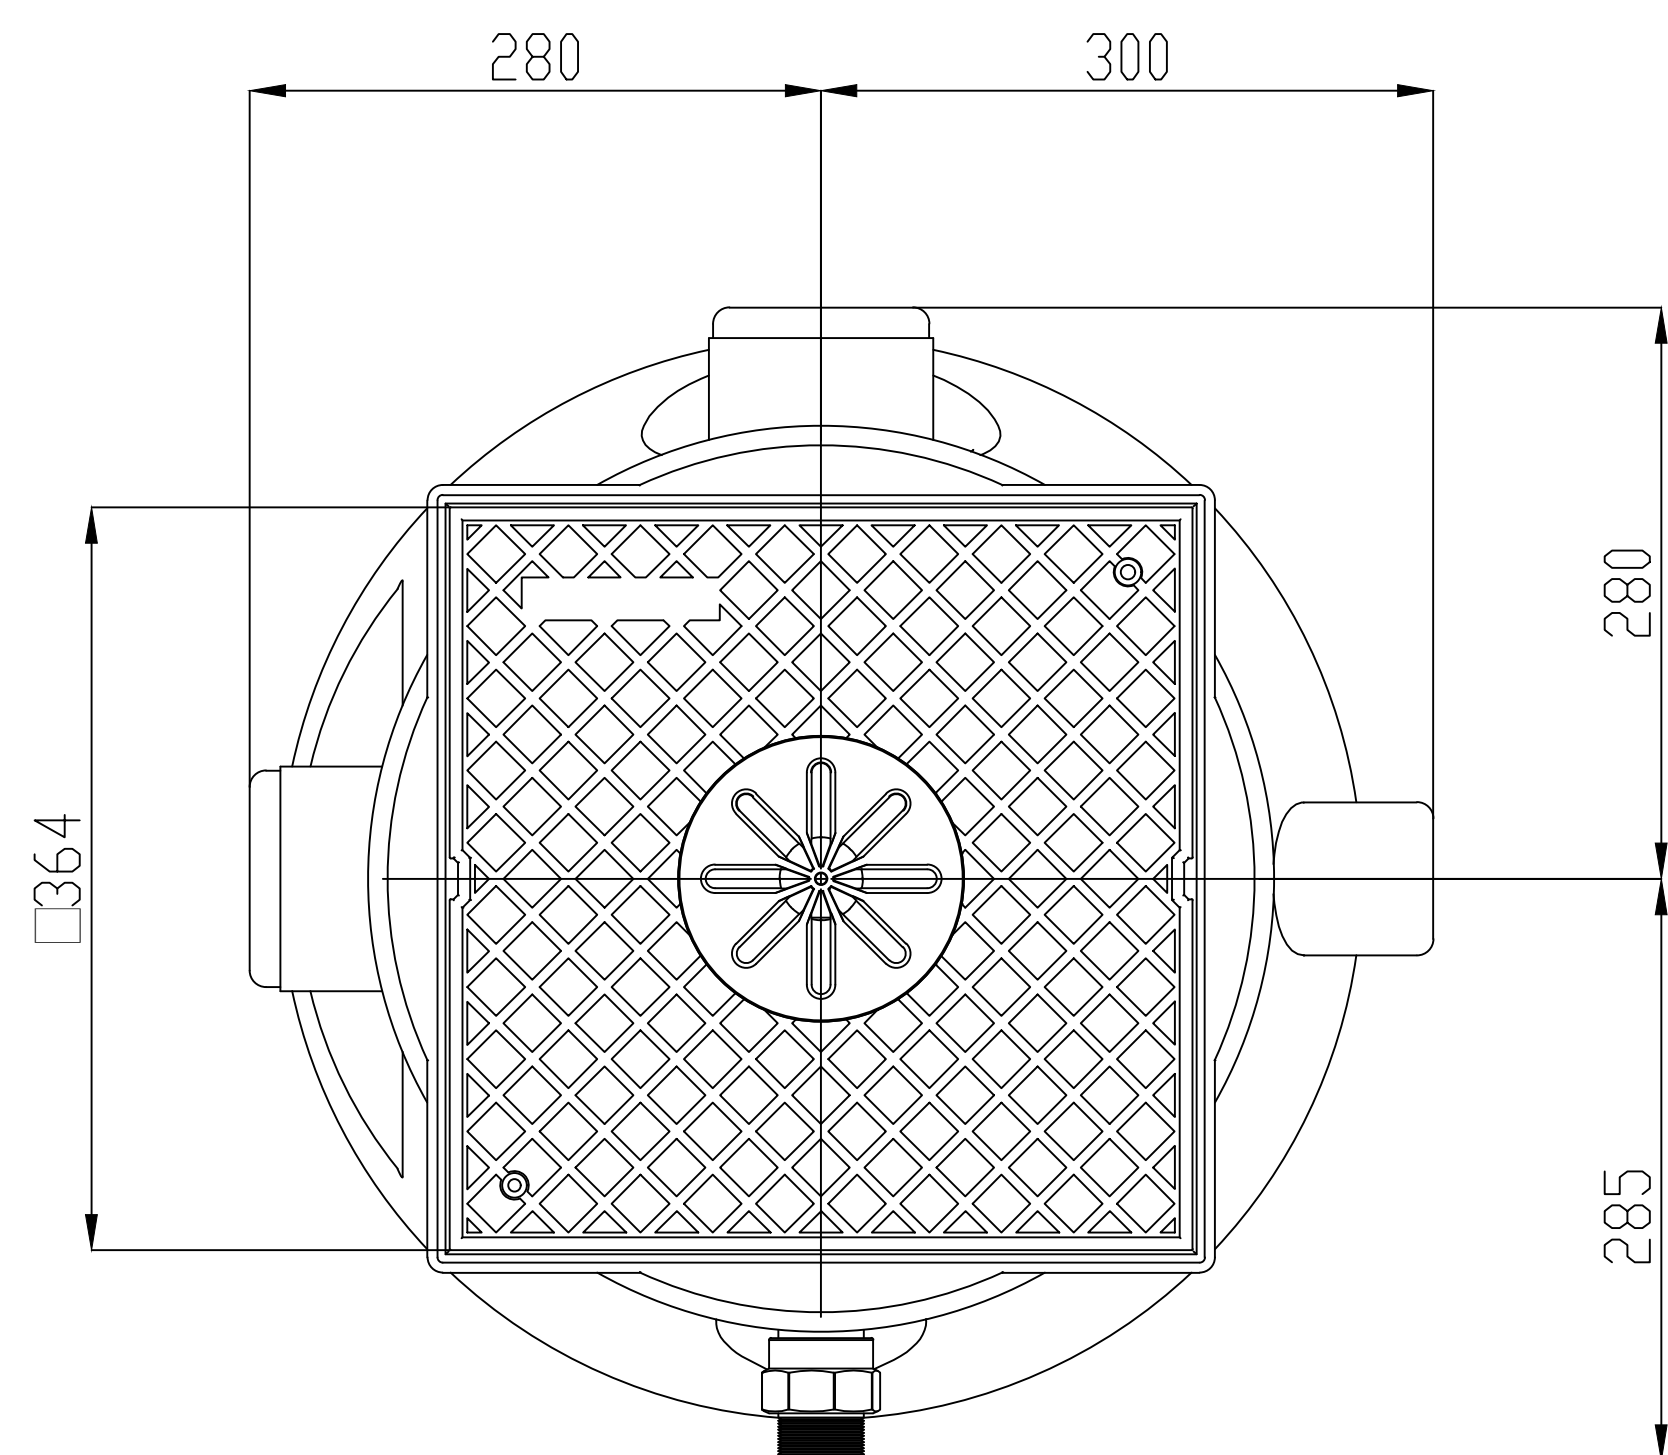


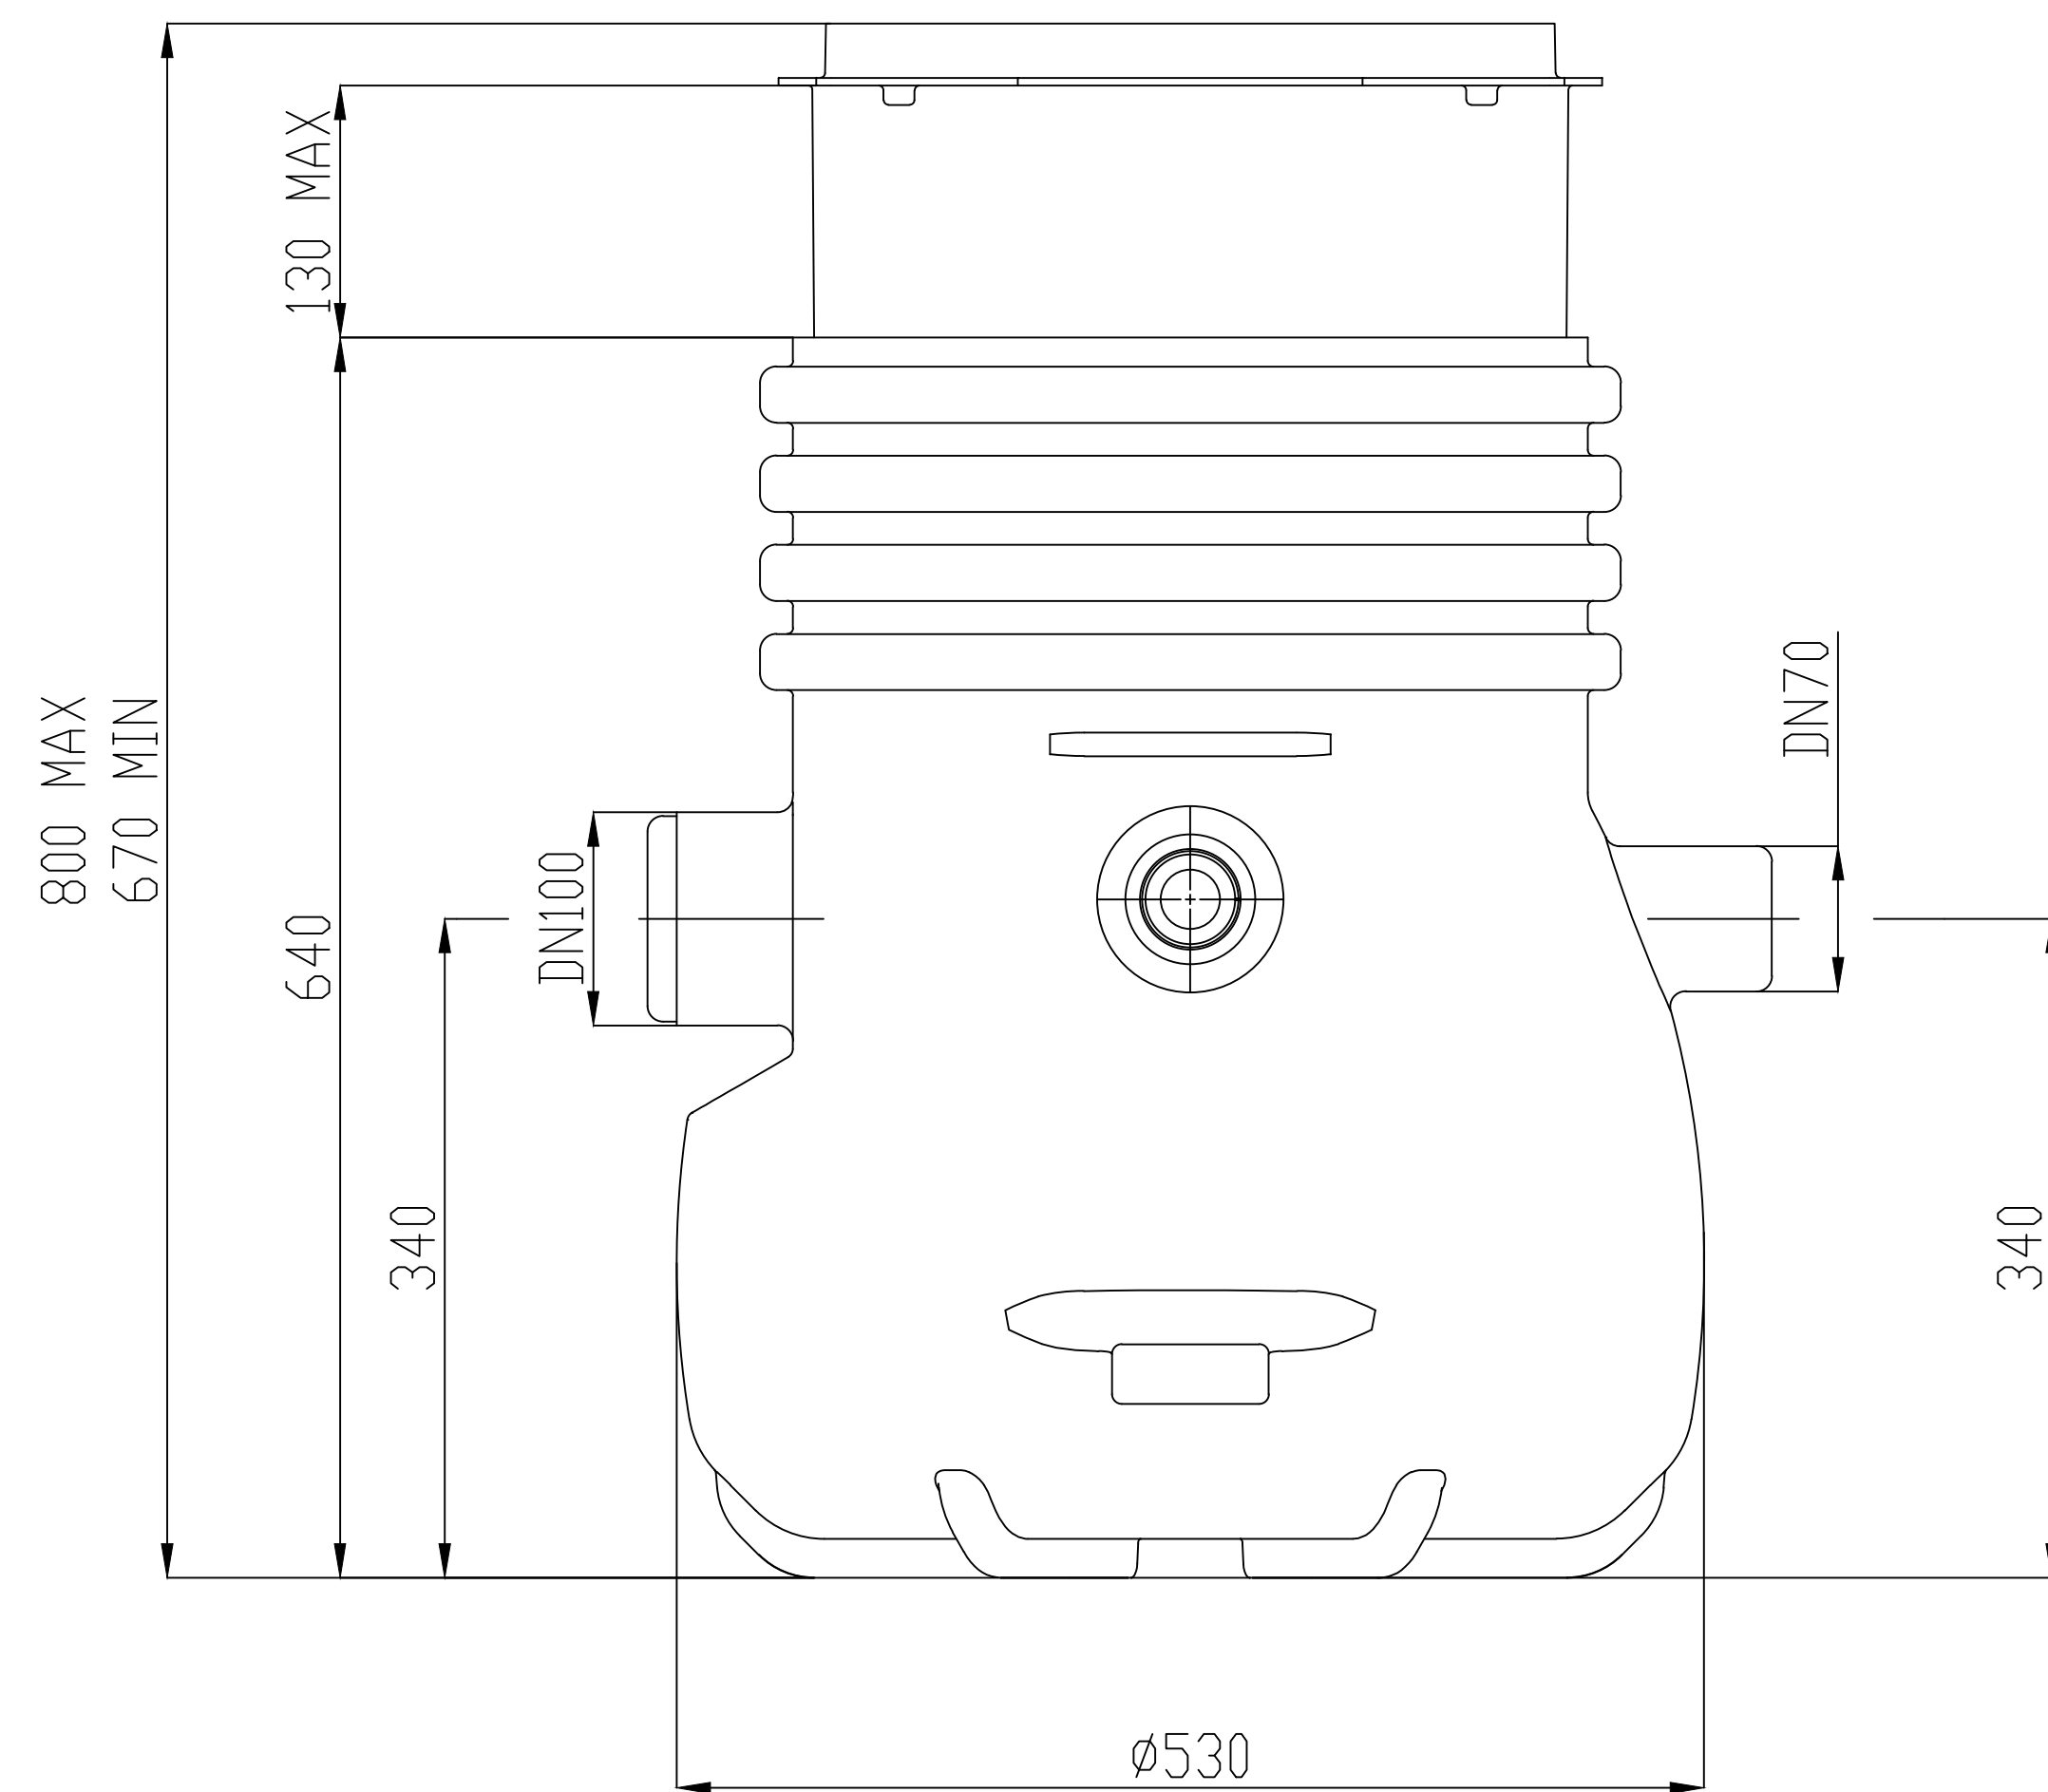

SULZER

Maßblatt/Dimension sheet
Plan d'encombrement
NIROLIFT

No: AN-M 18.127 -02
Drawn: Michael Peters
Issue Date: 11/02/05
Änderungen vorbehalten
Technical changes reserved
Con riserva di modifiche
Con reserva de modificaciones
Sous réserve de modification